


REVISED	DESCRIPTION	REV BY	CHK
11/2005	GEN. REVISIONS PER STATE REVIEW	GTL	

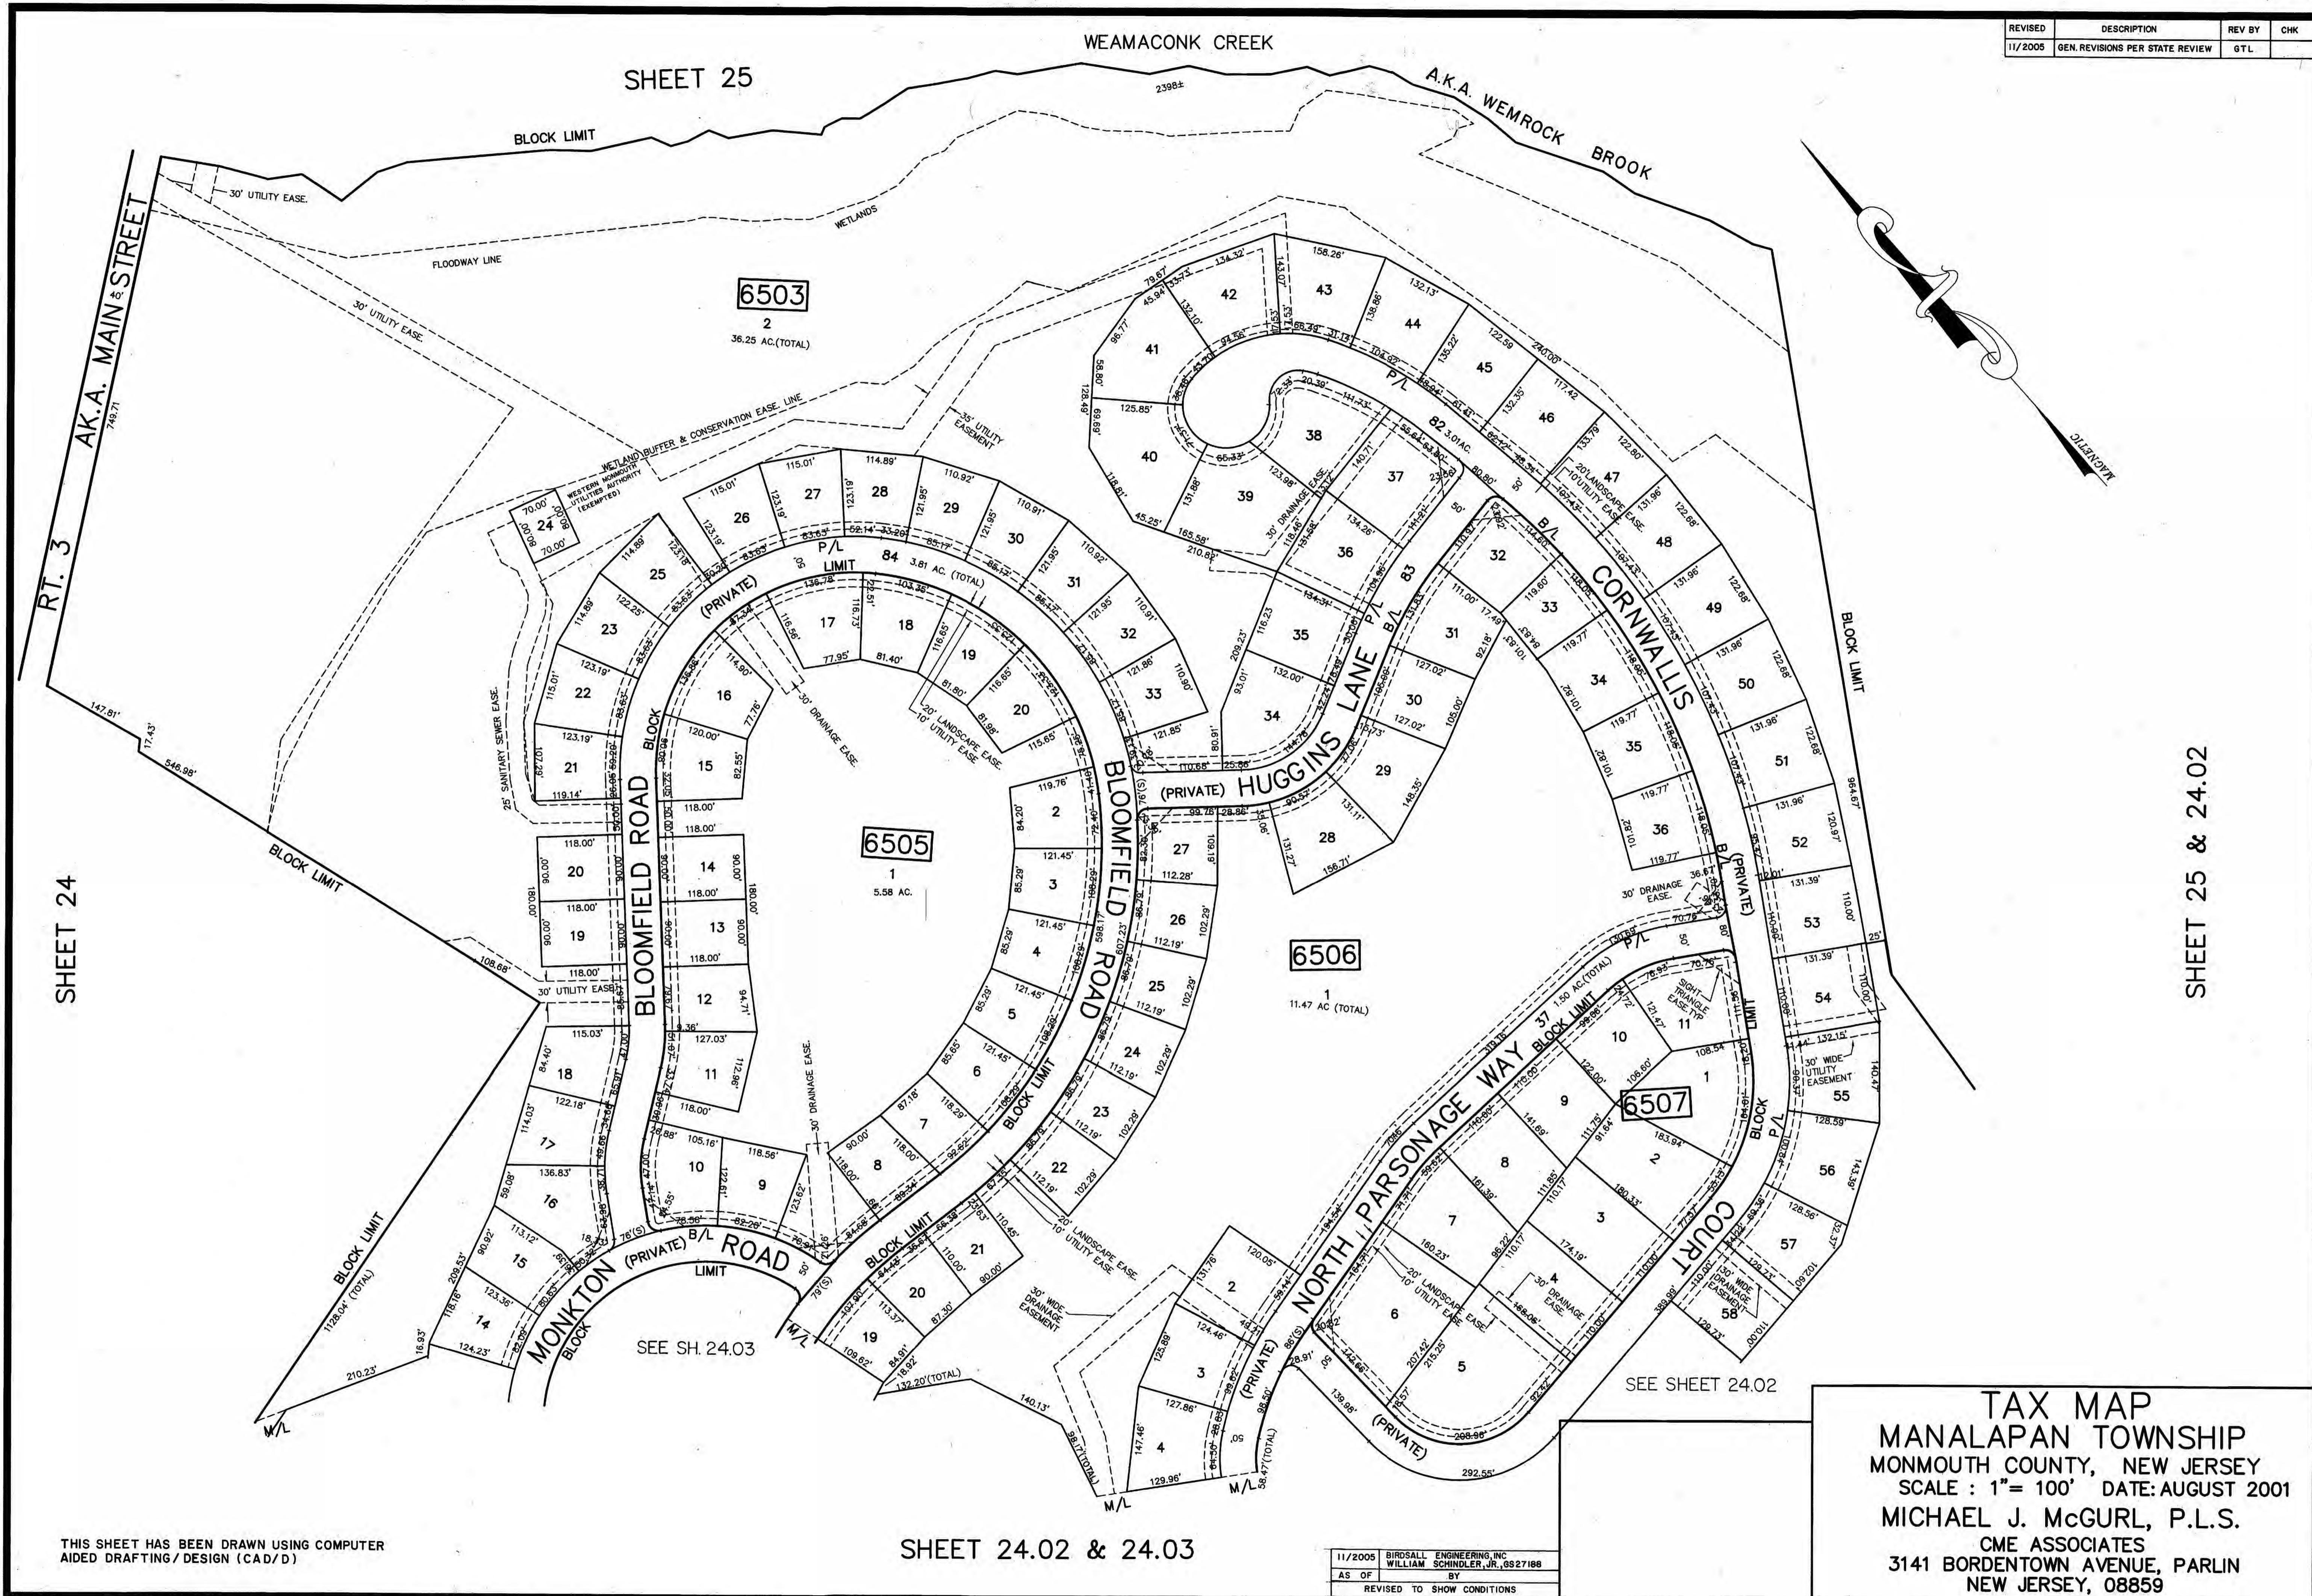

SHEET 25

SHEET 24

SHEET 25 & 24.02

SHEET 24.02 & 24.03

THIS SHEET HAS BEEN DRAWN USING COMPUTER AIDED DRAFTING/DESIGN (CAD/D)

11/2005	BIRDALL ENGINEERING, INC
AS OF	WILLIAM SCHINDLER, JR., 6827188
REVISED TO SHOW CONDITIONS	

TAX MAP
MANALAPAN TOWNSHIP
 MONMOUTH COUNTY, NEW JERSEY
 SCALE : 1" = 100' DATE: AUGUST 2001
 MICHAEL J. MCGURL, P.L.S.
 CME ASSOCIATES
 3141 BORDENTOWN AVENUE, PARLIN
 NEW JERSEY, 08859