


NO.	DATE	REVISION	BY
1	11/20/05	REVISED TO SHOW CONDITIONS	WILLIAM SCHINDLER, JR.
2	10/20/08	REVISED TO SHOW CONDITIONS	CME ASSOC. W. J. MCGUIRE, P.L.S.
3	2/20/12	REVISED TO SHOW CONDITIONS	CME ASSOC. W. J. MCGUIRE, P.L.S.

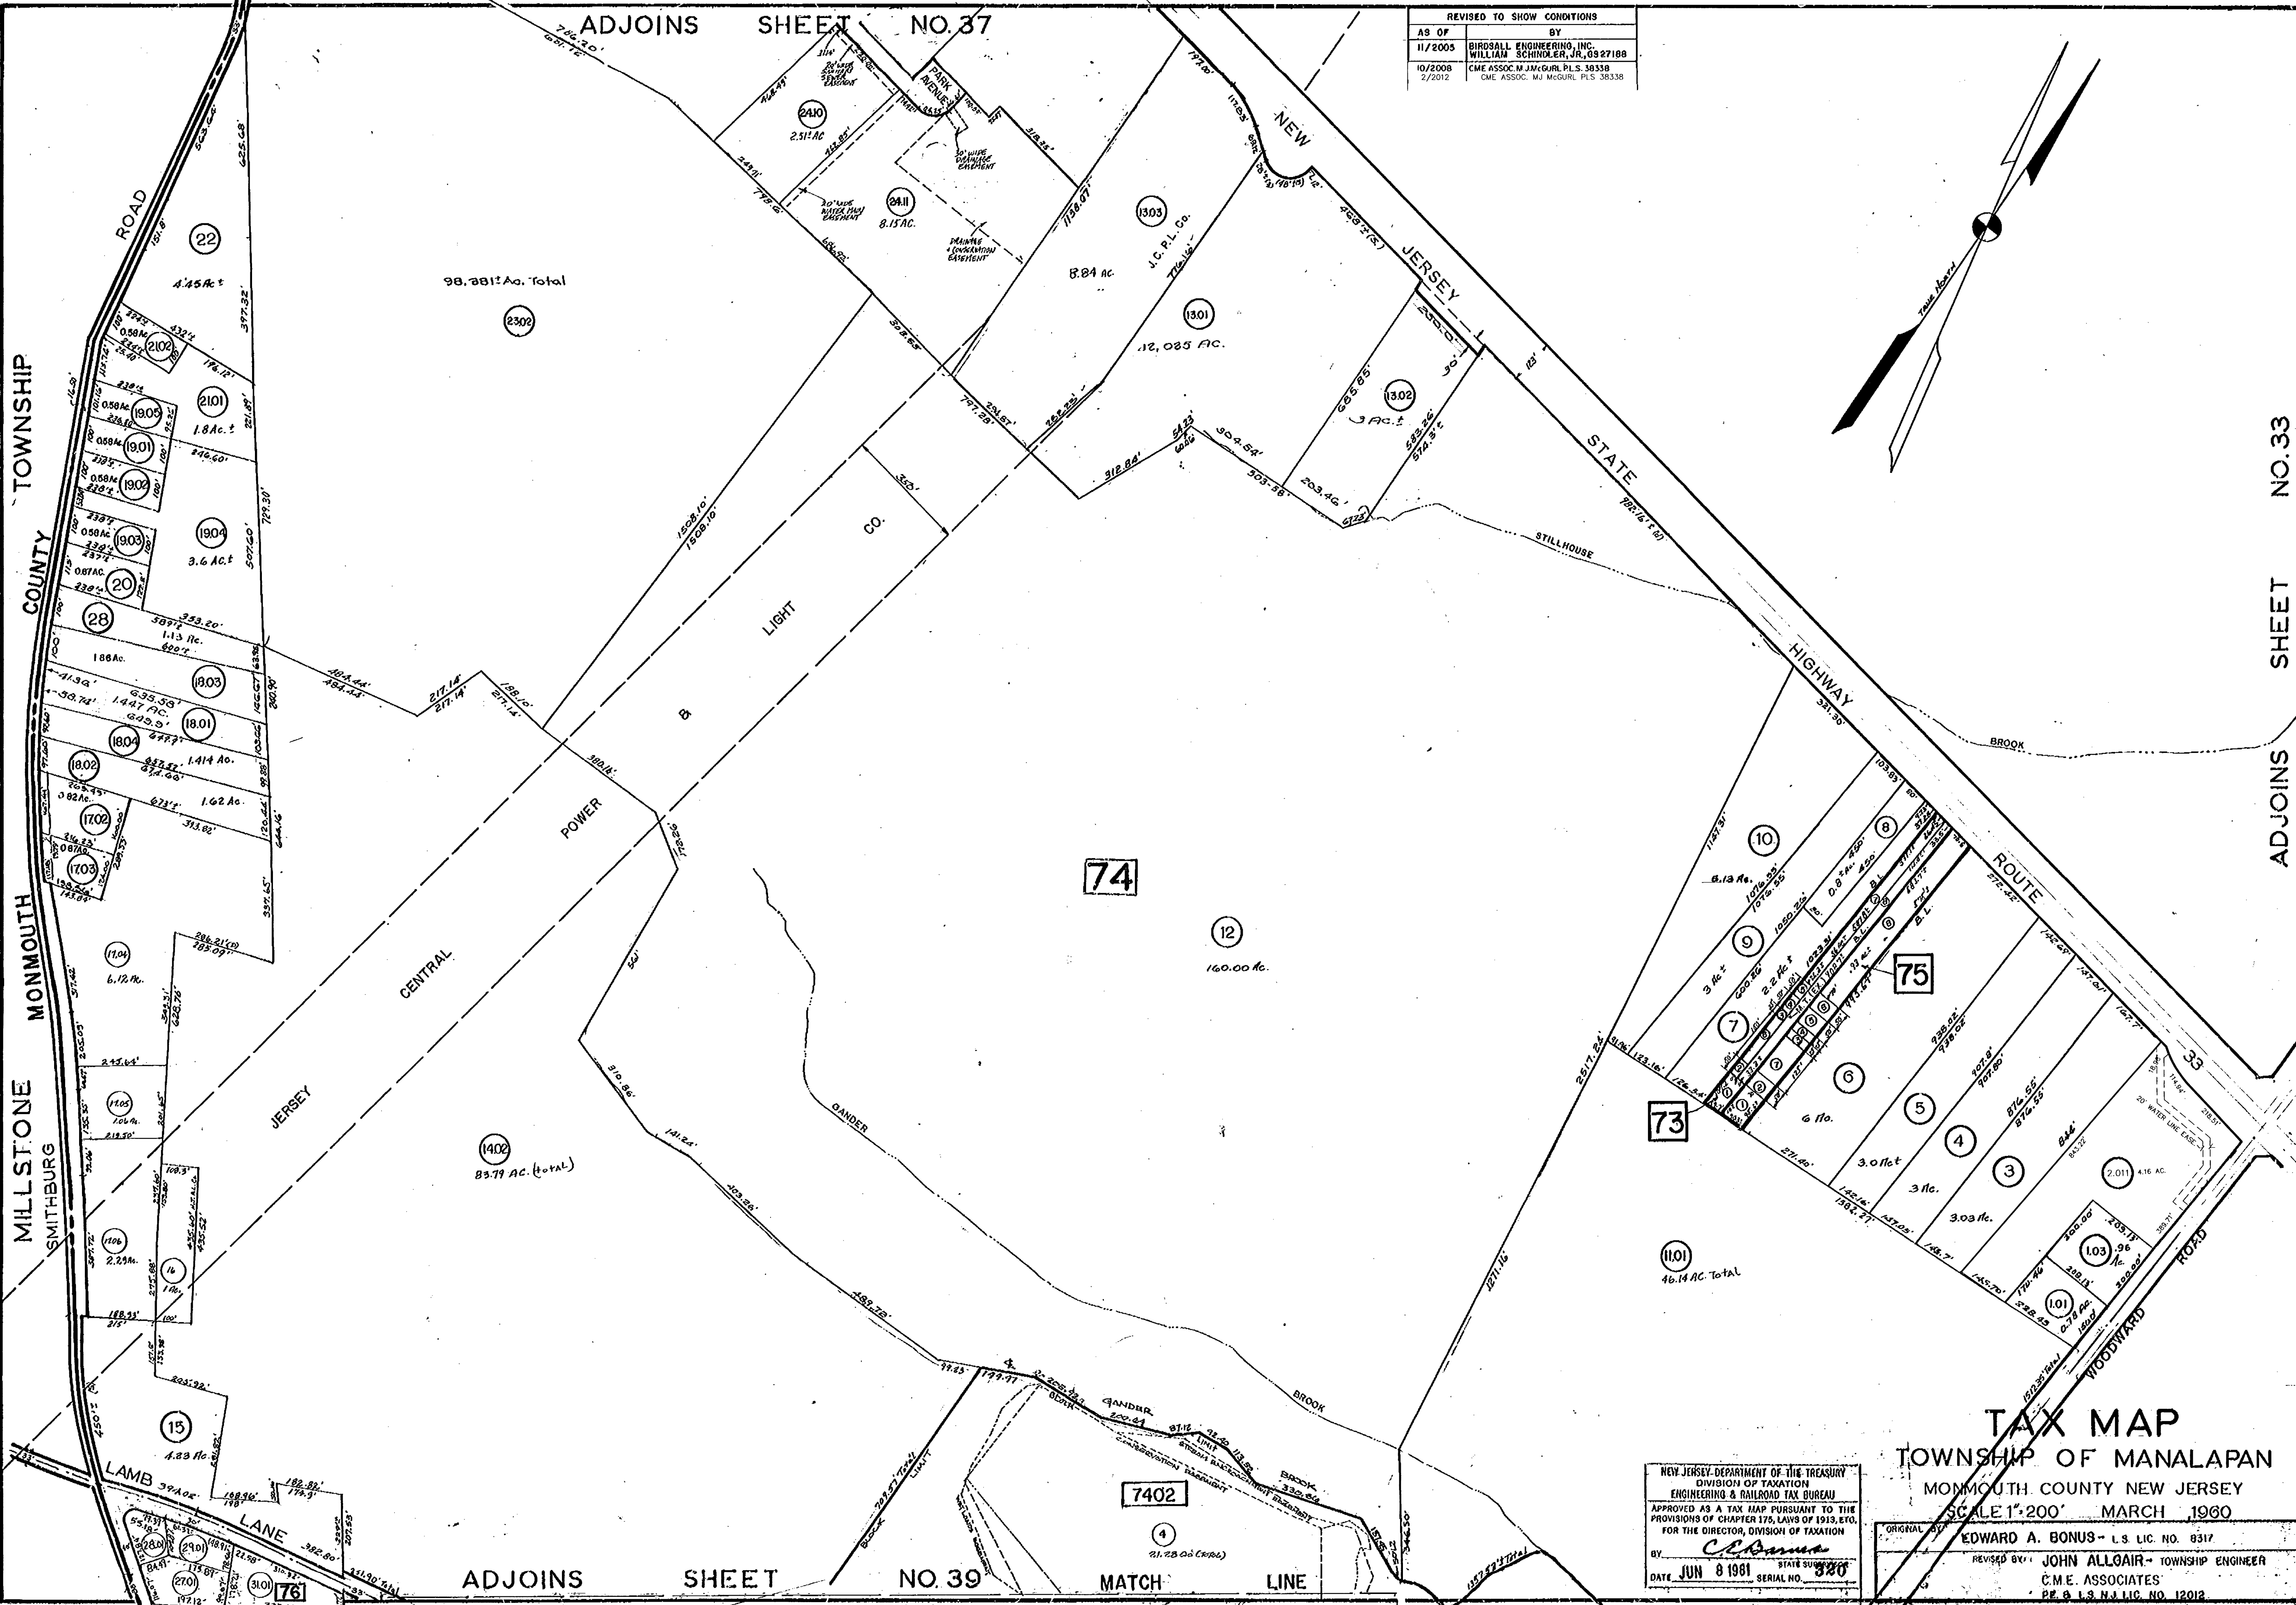

REVISED TO SHOW CONDITIONS	
AS OF	BY
11/2005	BIRDSALL ENGINEERING, INC. WILLIAM SCHINDLER, JR. 0927188
10/2008	CME ASSOC. W. J. MCGUIRE, P.L.S. 38338
2/2012	CME ASSOC. W. J. MCGUIRE, P.L.S. 38338

TAX MAP
TOWNSHIP OF MANALAPAN
 MONMOUTH COUNTY NEW JERSEY
 SCALE 1"=200' MARCH 1960

ORIGINAL BY: EDWARD A. BONUS - L.S. LIC. NO. 8317
 REVISED BY: JOHN ALLOAIR - TOWNSHIP ENGINEER
 C.M.E. ASSOCIATES
 P.E. & L.S. N.J. LIC. NO. 12012

NEW JERSEY DEPARTMENT OF THE TREASURY
 DIVISION OF TAXATION
 ENGINEERING & RAILROAD TAX BUREAU
 APPROVED AS A TAX MAP PURSUANT TO THE
 PROVISIONS OF CHAPTER 175, LAWS OF 1913, ETC.
 FOR THE DIRECTOR, DIVISION OF TAXATION

BY: *C.E. MCGUIRE*
 DATE: JUN 8 1961 STATE SURVEYOR
 SERIAL NO. 3280

ADJOINS SHEET NO. 37
 ADJOINS SHEET NO. 39
 MATCH LINE

ADJOINS SHEET NO. 33