

NO.	DATE	DESCRIPTION	REV. BY	CHK. BY
07/2005		ADD CLAYTON FARM SUBDIV.		
11/2005		GEN. REVISION FOR STATE REVIEW		
12/2005		REVISED TO SHOW CONDITIONS		


ADJOINS SHEET NO. 44

SHEET NO. 36

ADJOINS SHEET NO 41 & 42.01

TOWNSHIP COUNTY

FREEHOLD MONMOUTH COUNTY

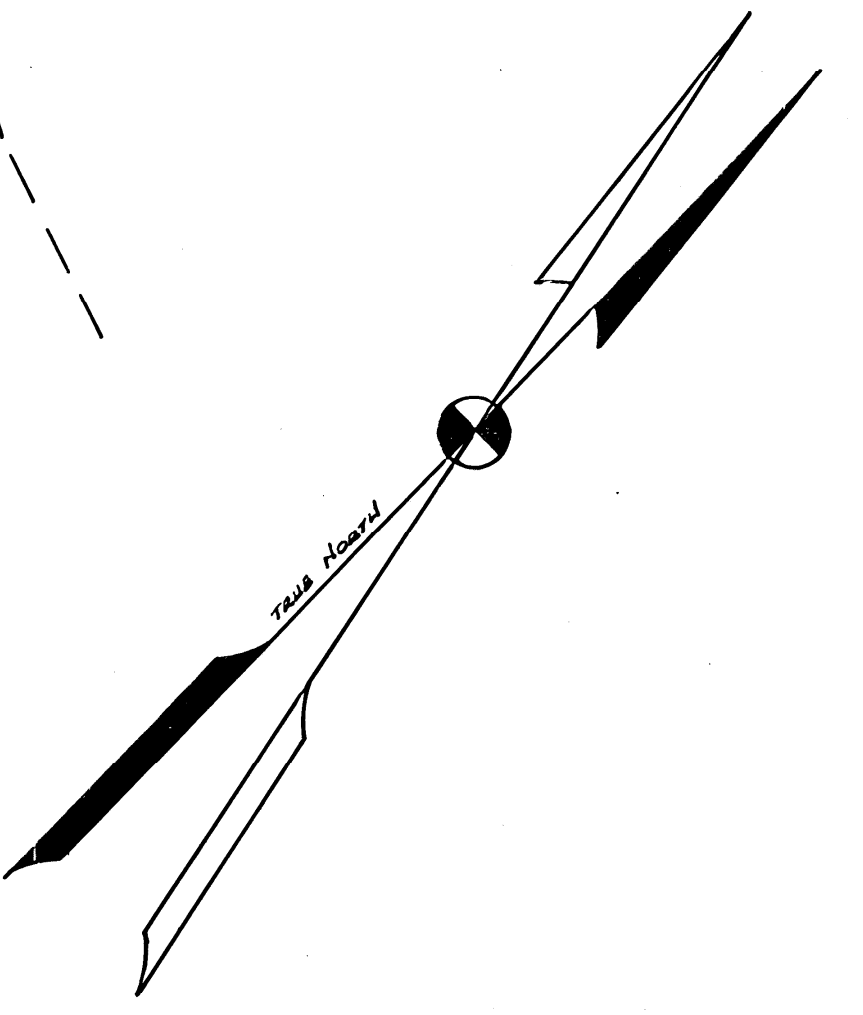

TAX MAP
 TOWNSHIP OF MANALAPAN
 MONMOUTH COUNTY NEW JERSEY
 SCALE 1"=200' MARCH, 1960

NEW JERSEY DEPARTMENT OF THE TREASURY - DIVISION OF TAXATION	
ENGINEERING & RAILROAD TAX BUREAU	
APPROVED AS A TAX MAP PURSUANT TO THE PROVISIONS OF CHAPTER 175, LAWS OF 1913, ETC. FOR THE DIRECTOR, DIVISION OF TAXATION	
BY <i>C. Schmitt</i>	
DATE	JUN 8 1961
SERIAL NO.	320
REVISED TO SHOW	CONDITIONS

ORIGINAL BY	EDWARD A. BONUS - L.S. LIC NO. 8317
REVISED BY	JOHN ALLGAIR - TOWNSHIP ENGINEER
	C.M.E. ASSOCIATES
	P.E. & L.S. N.J. LIC. NO. 12012