
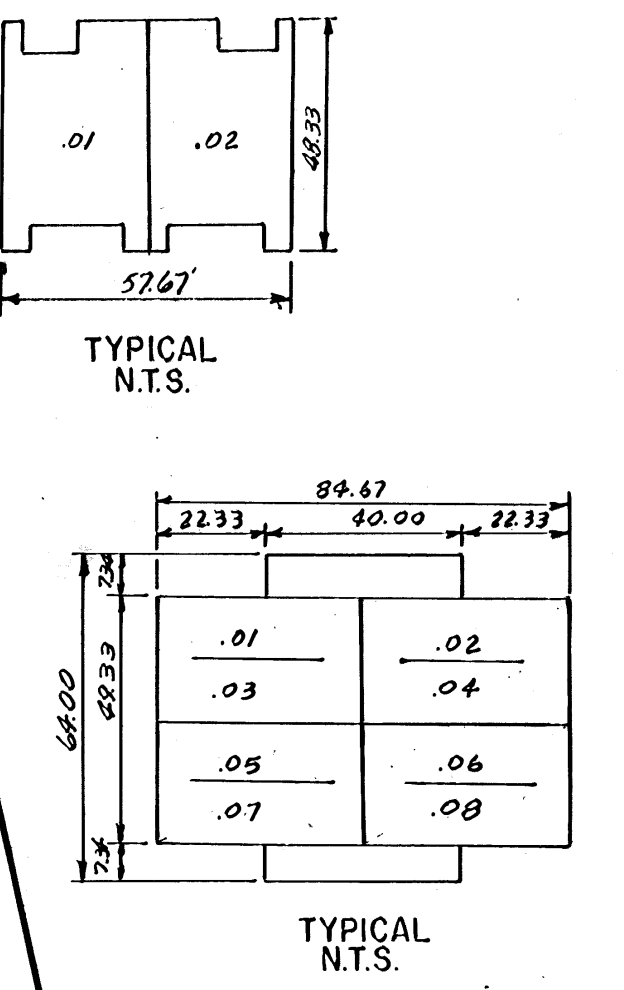
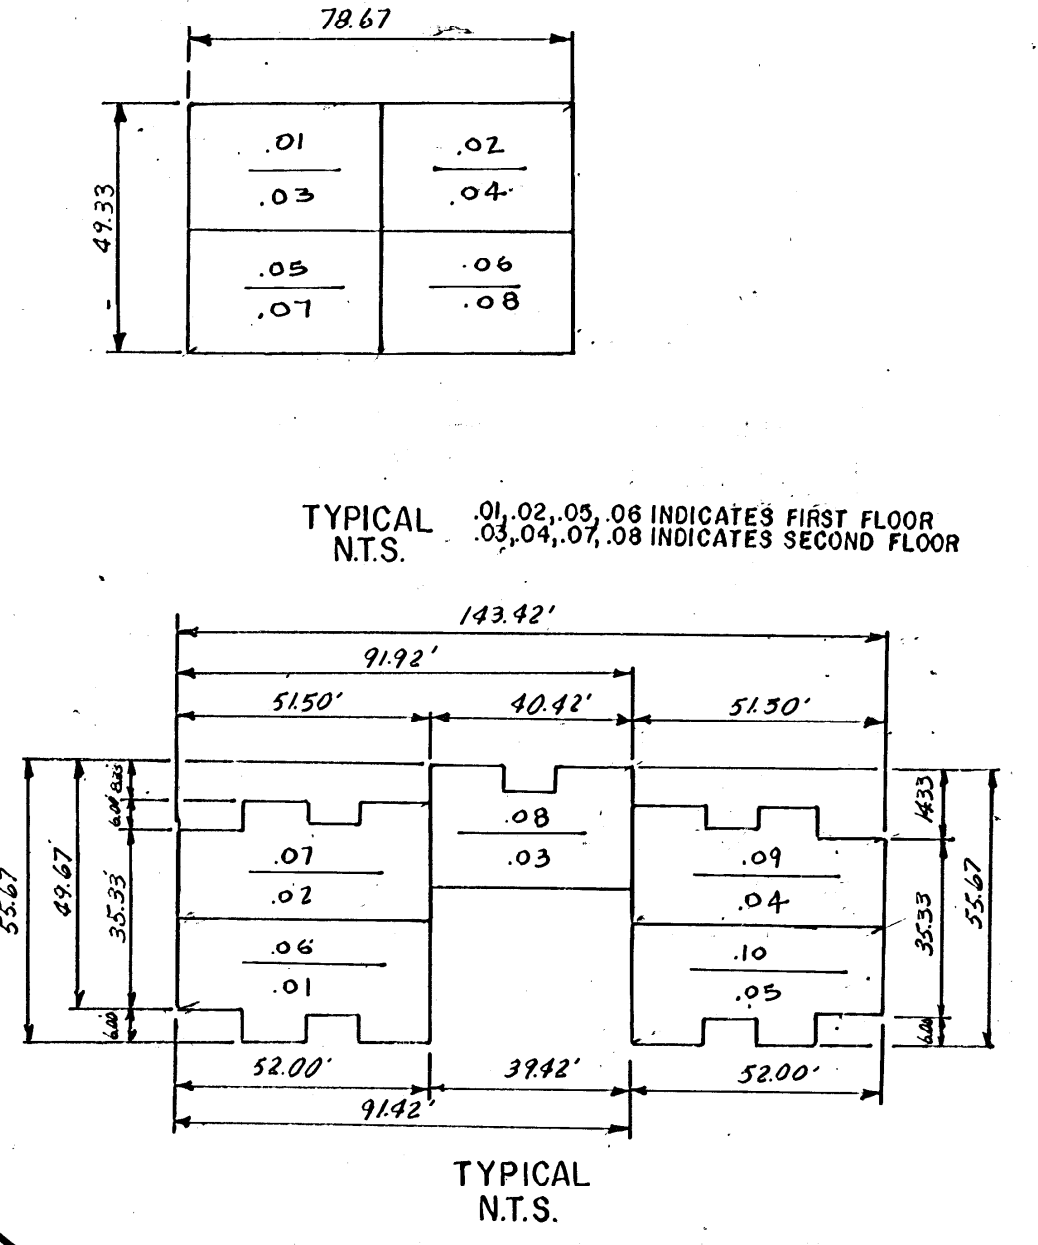
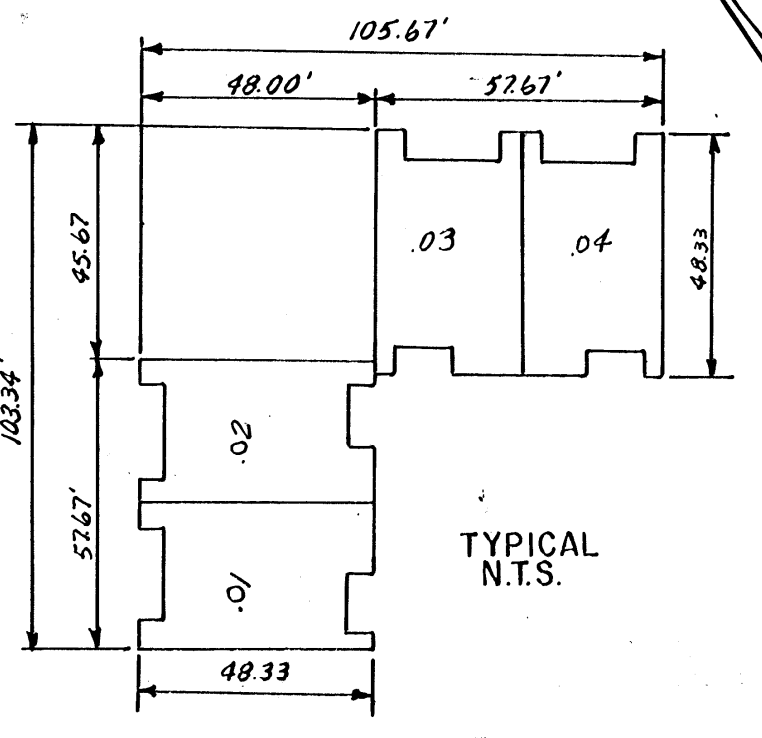
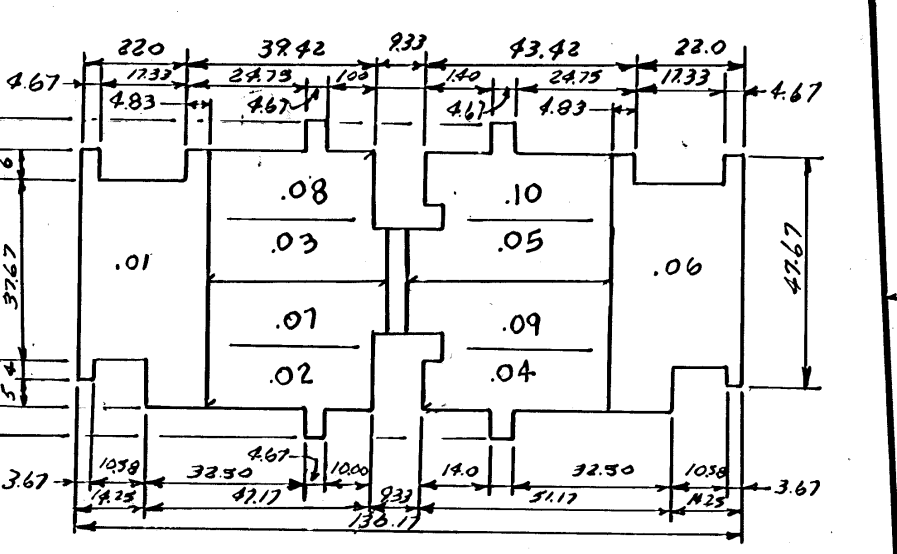
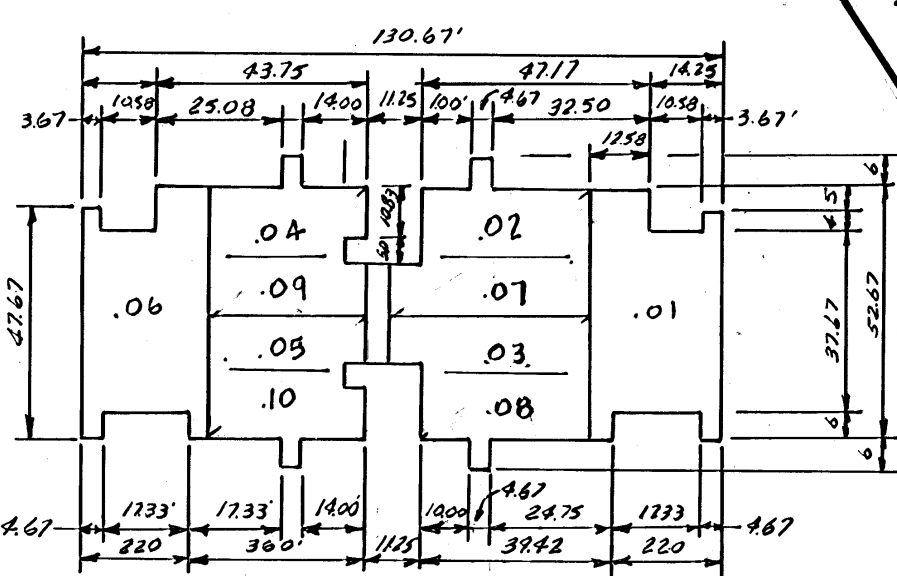


ADJOINS SHEETS NO. 48 & 2

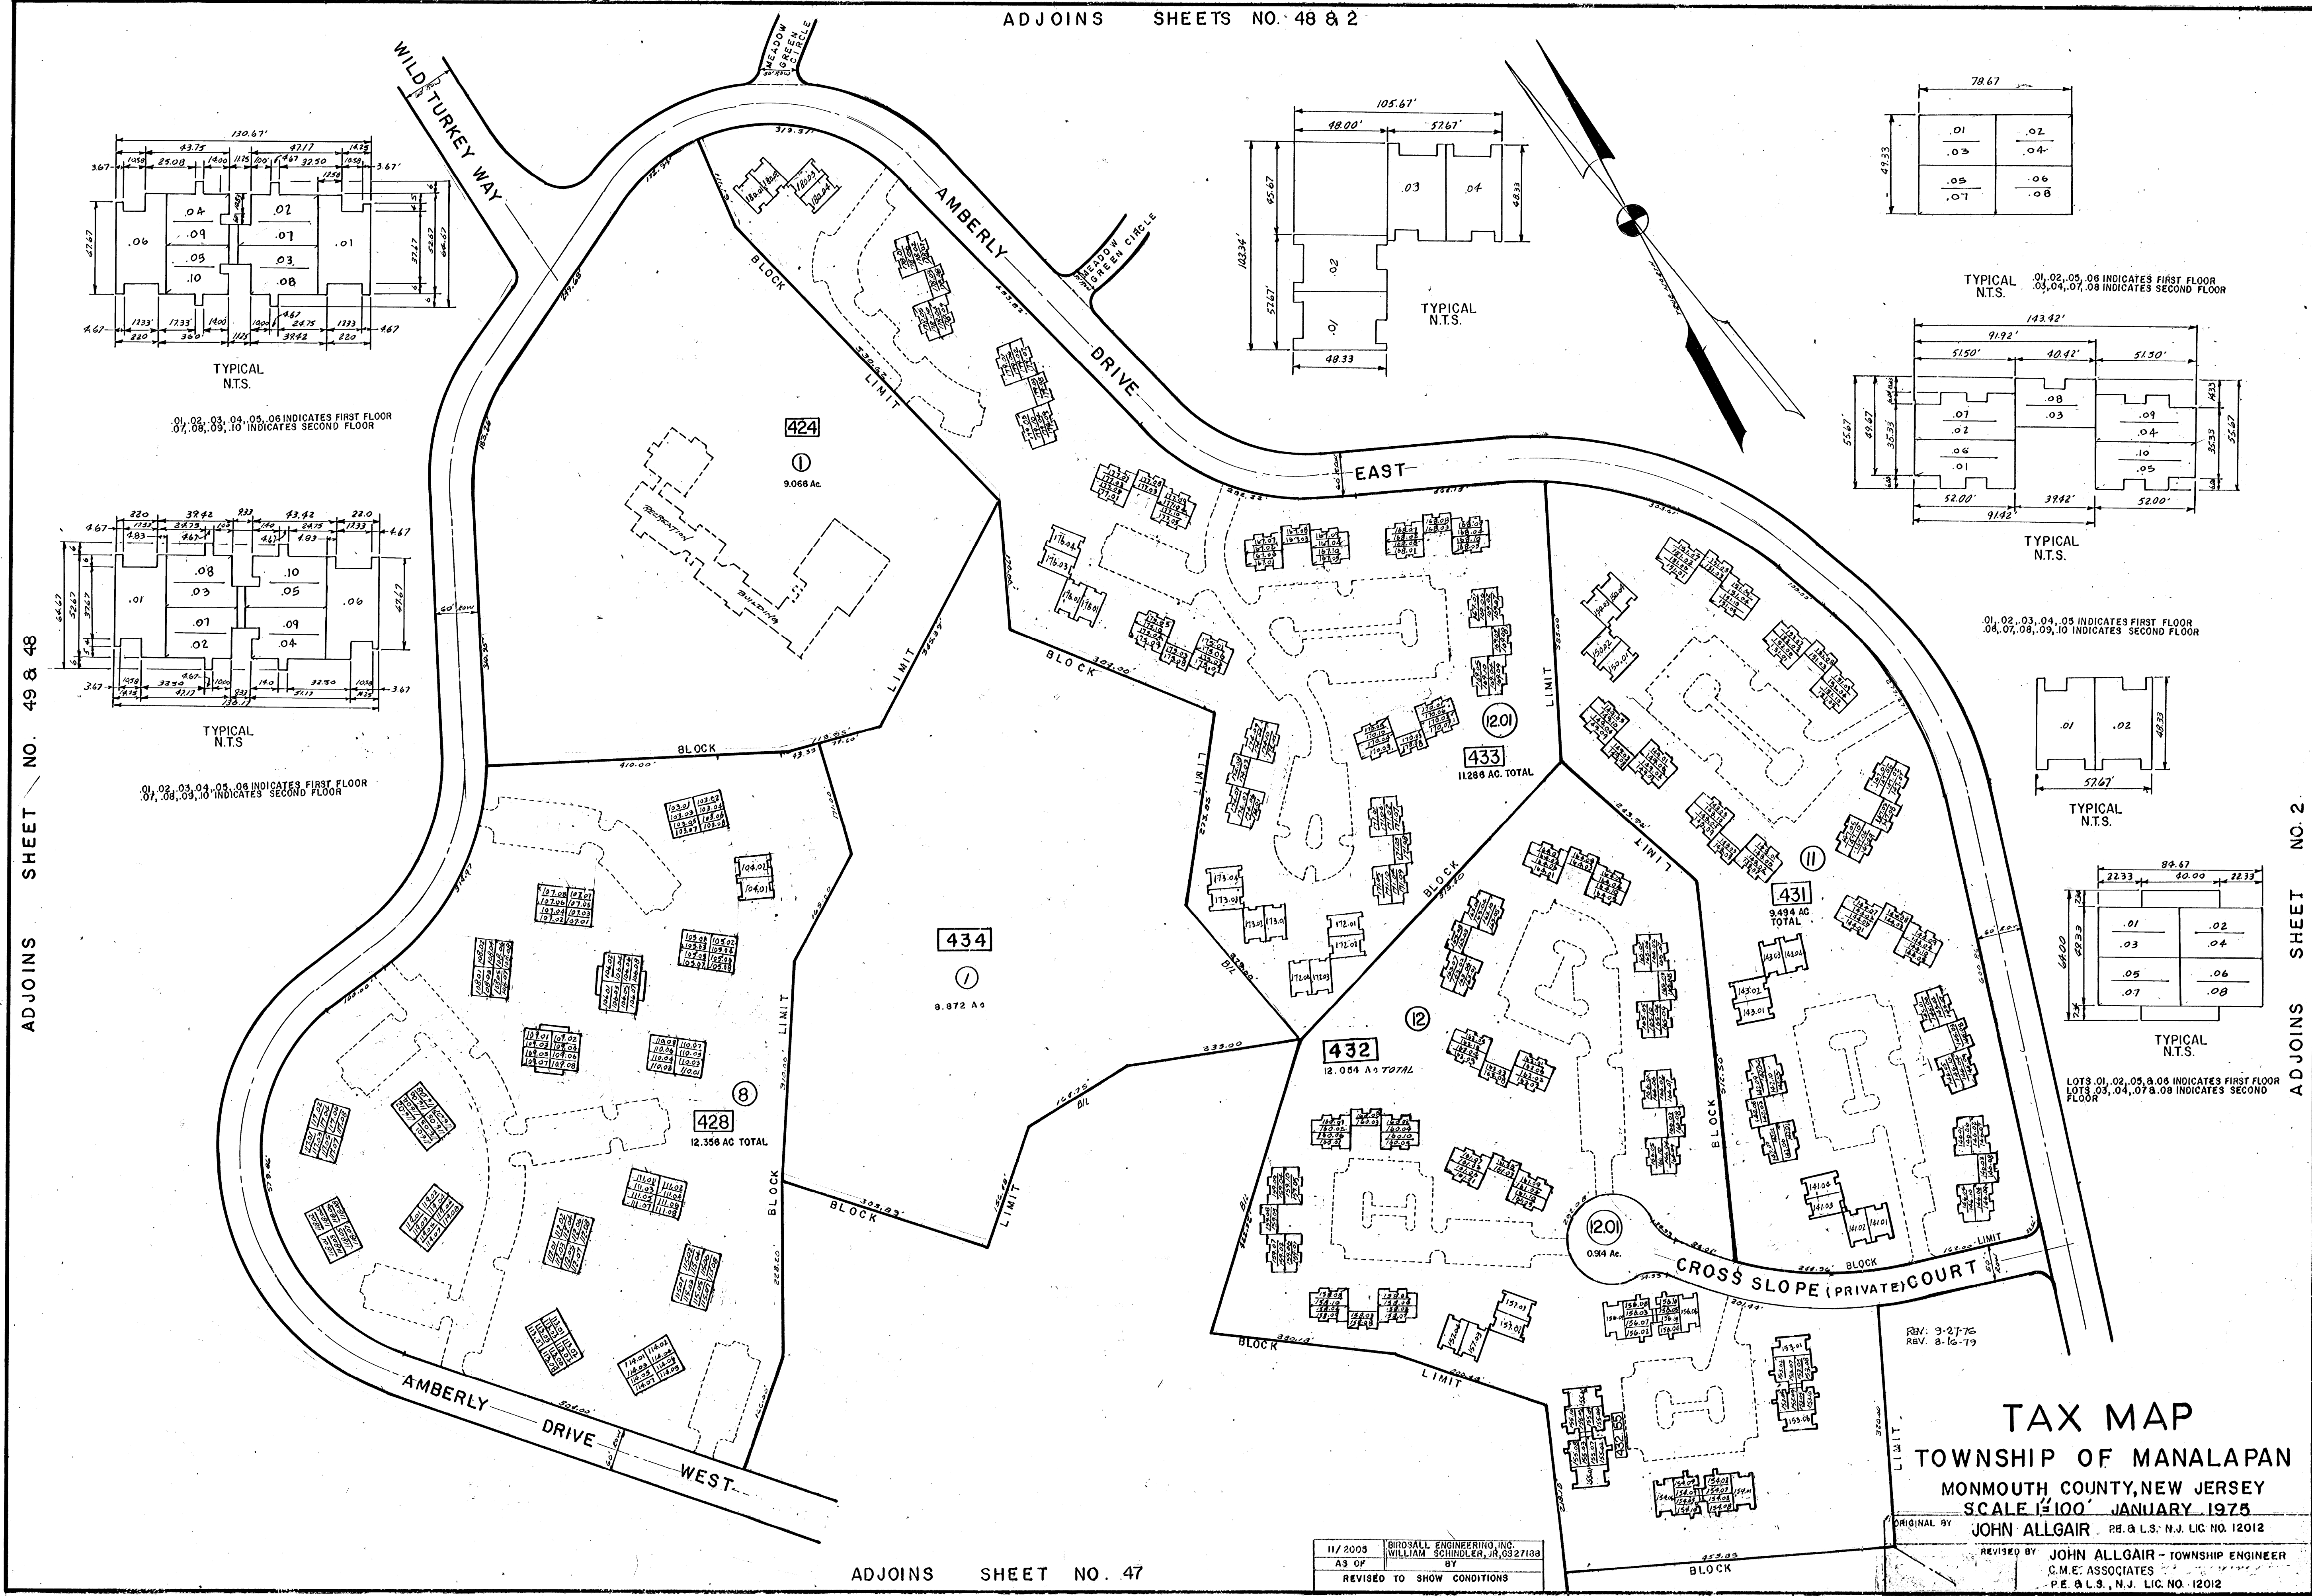

ADJOINS SHEET NO. 49 & 48

ADJOINS SHEET NO. 2

ADJOINS SHEET NO. 47

11/2005 BIRDALL ENGINEERING, INC.
 AS OF WILLIAM SCHINDLER, JR. 0327103
 BY
 REVISED TO SHOW CONDITIONS

REV. 3-27-75
 REV. 8-16-79

TAX MAP
 TOWNSHIP OF MANALAPAN
 MONMOUTH COUNTY, NEW JERSEY
 SCALE 1"=100' JANUARY 1975

ORIGINAL BY JOHN ALLGAIR P.E. & L.S. N.J. LIC. NO. 12012
 REVISED BY JOHN ALLGAIR - TOWNSHIP ENGINEER
 C.M.E. ASSOCIATES
 P.E. & L.S. N.J. LIC. NO. 12012