

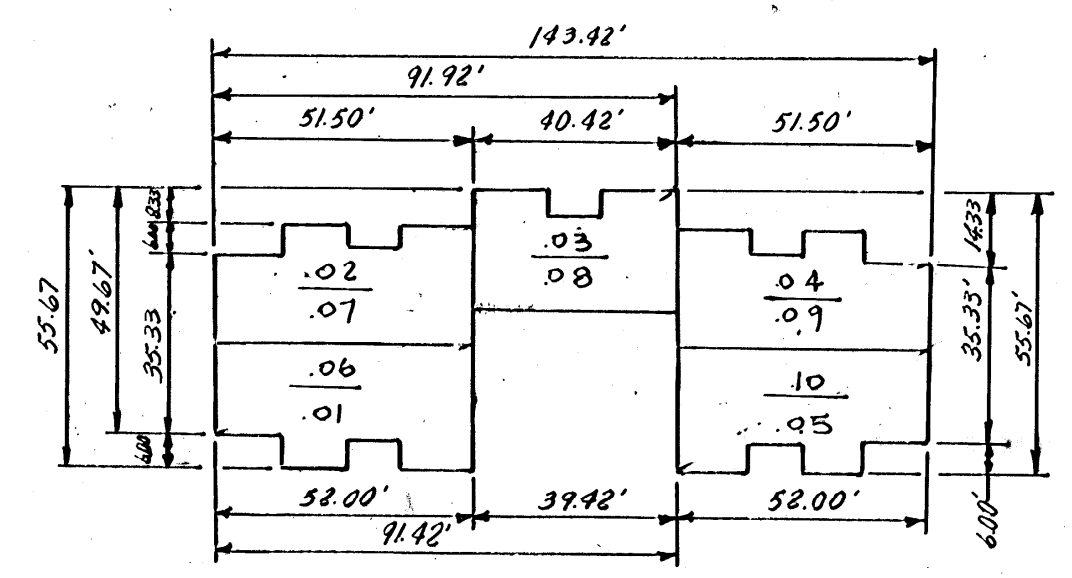
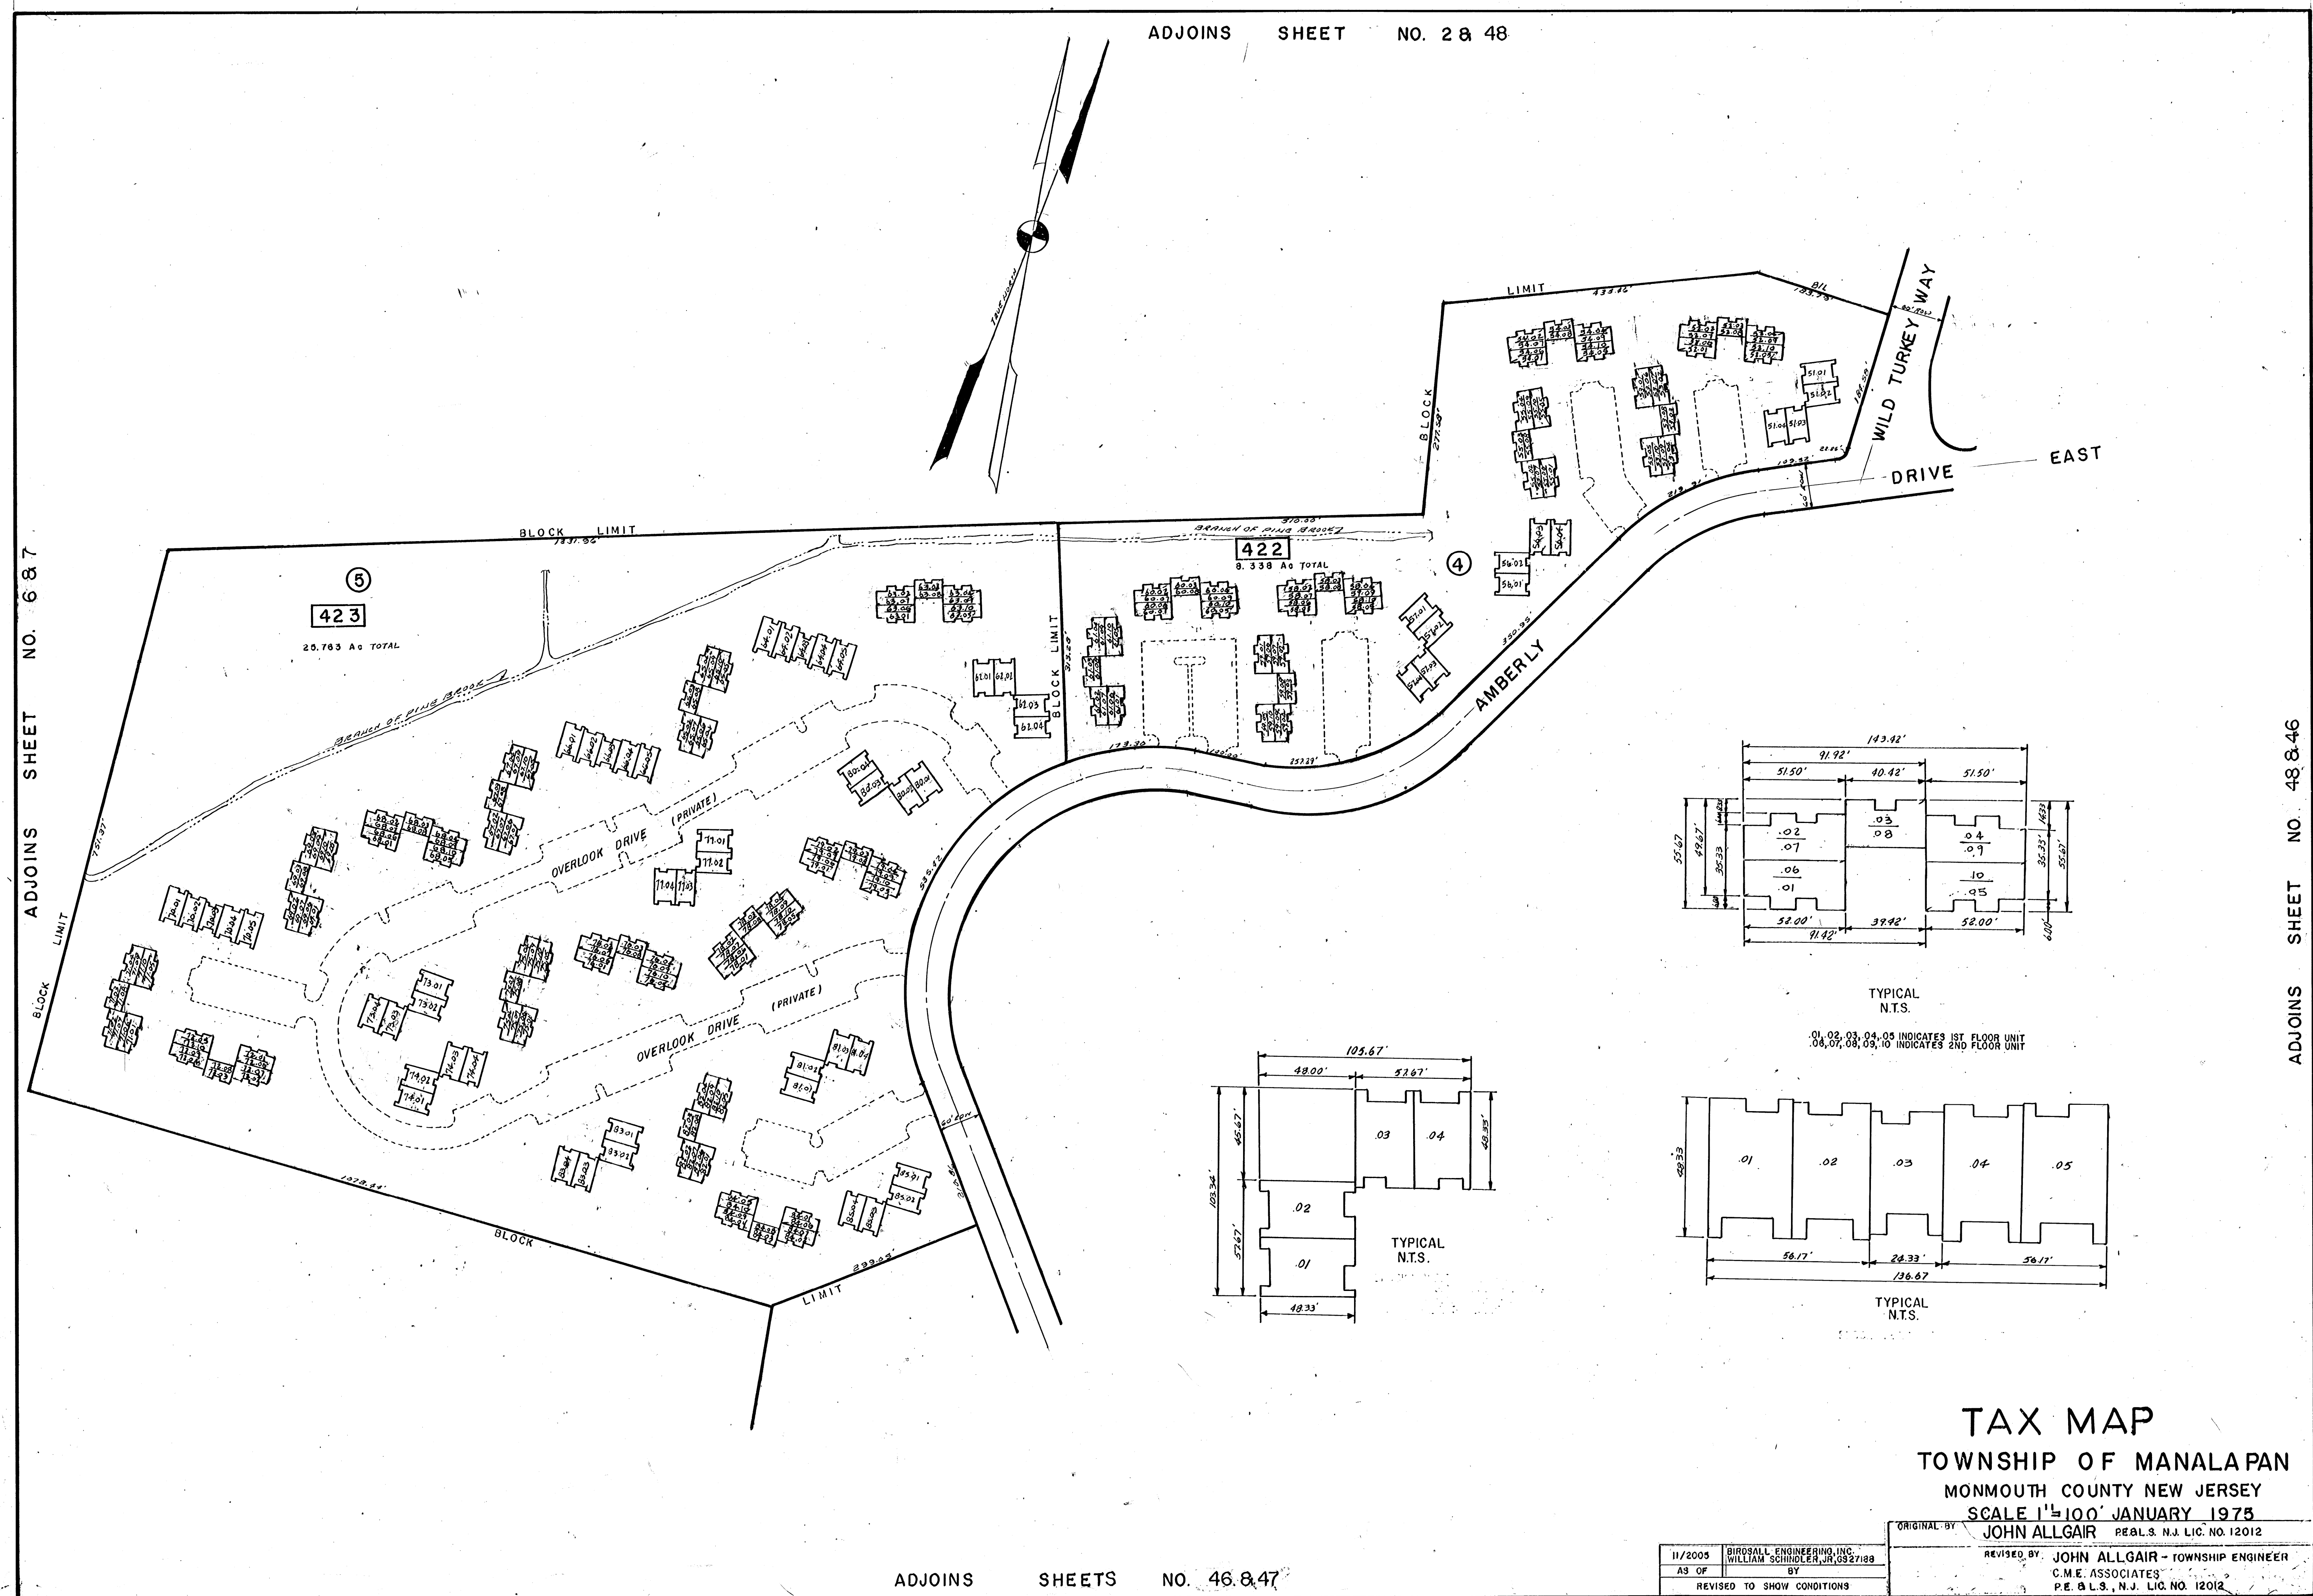


ADJOINS SHEET NO. 2 & 48

ADJOINS SHEET NO. 6 & 7

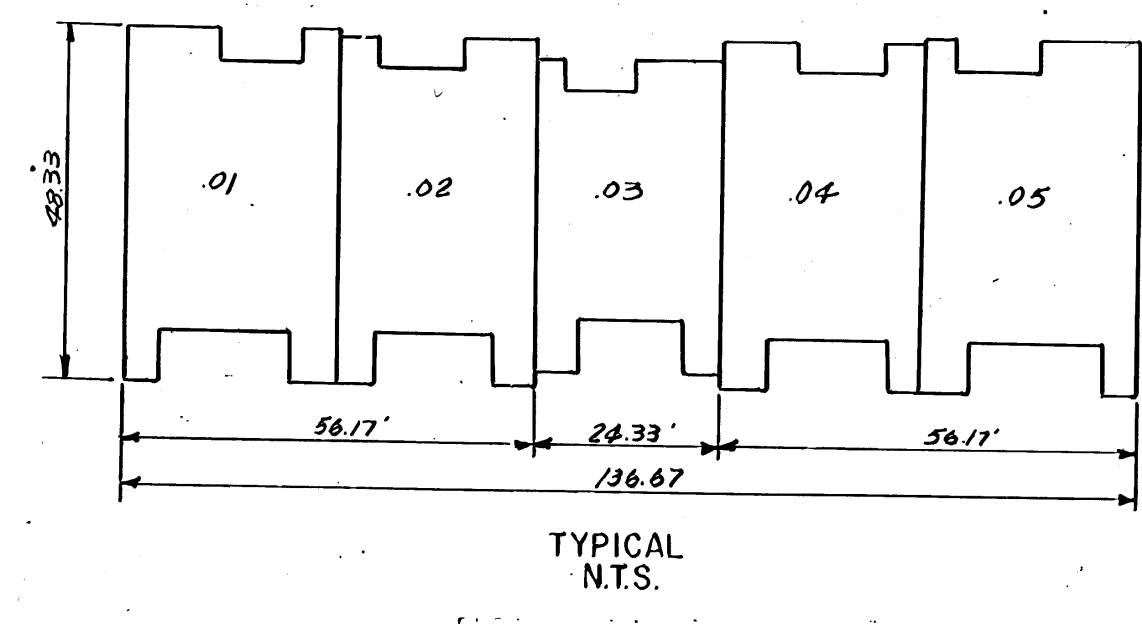

TYPICAL N.T.S.
 .01, .02, .03, .04, .05 INDICATES 1ST FLOOR UNIT
 .06, .07, .08, .09, .10 INDICATES 2ND FLOOR UNIT

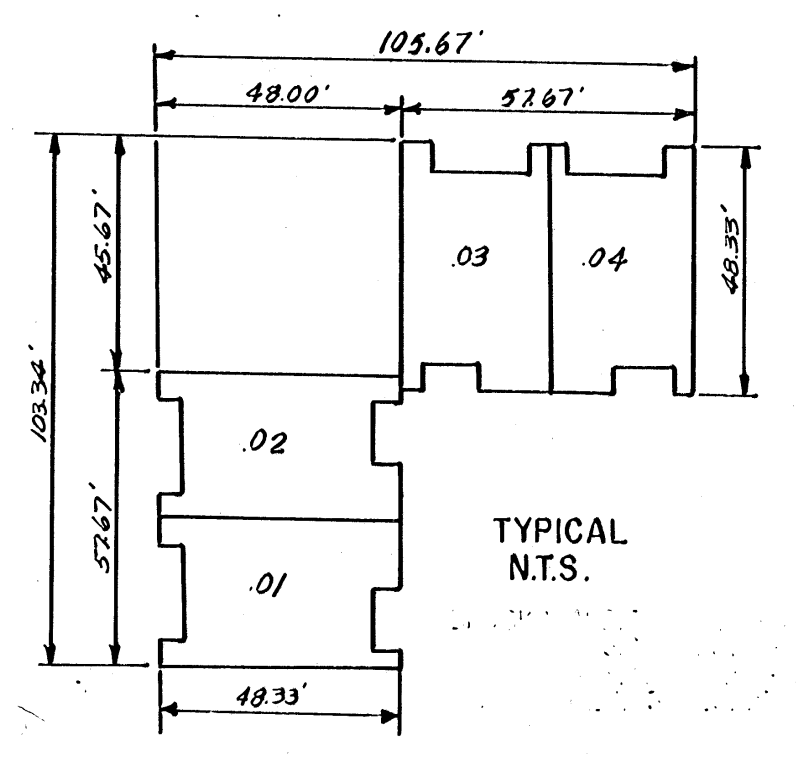

ADJOINS SHEET NO. 48 & 46

ADJOINS SHEETS NO. 46 & 47

TAX MAP
 TOWNSHIP OF MANALAPAN
 MONMOUTH COUNTY NEW JERSEY
 SCALE 1"=100' JANUARY 1975

11/2005	BIRDSELL ENGINEERING, INC.	REVISOR BY	JOHN ALLGAIR - TOWNSHIP ENGINEER
AS OF	WILLIAM SCHINDLER, JR. G327188	BY	C.M.E. ASSOCIATES
		REVISED TO SHOW CONDITIONS	P.E. & L.S., N.J. LIC. NO. 12012